

SikaTrocal® PVC lim

Sarnaplast®-2235 ili Sikaflex®-11 FC zaptivna masa sa potpornim užetom i odgovarajućim prajmerom

Odgovarajući S-Felt nivelirajući sloj
(po potrebi)

Detalj 2



Sikaplan® PVC membrana, preklop

Detalj 1


Sikatherm® / Sarnatherm®, termoizolacija

Sarnavap® ljepljiva traka

Detalj 1
Sarnabar® periferno vertikalno pričvršćivanje

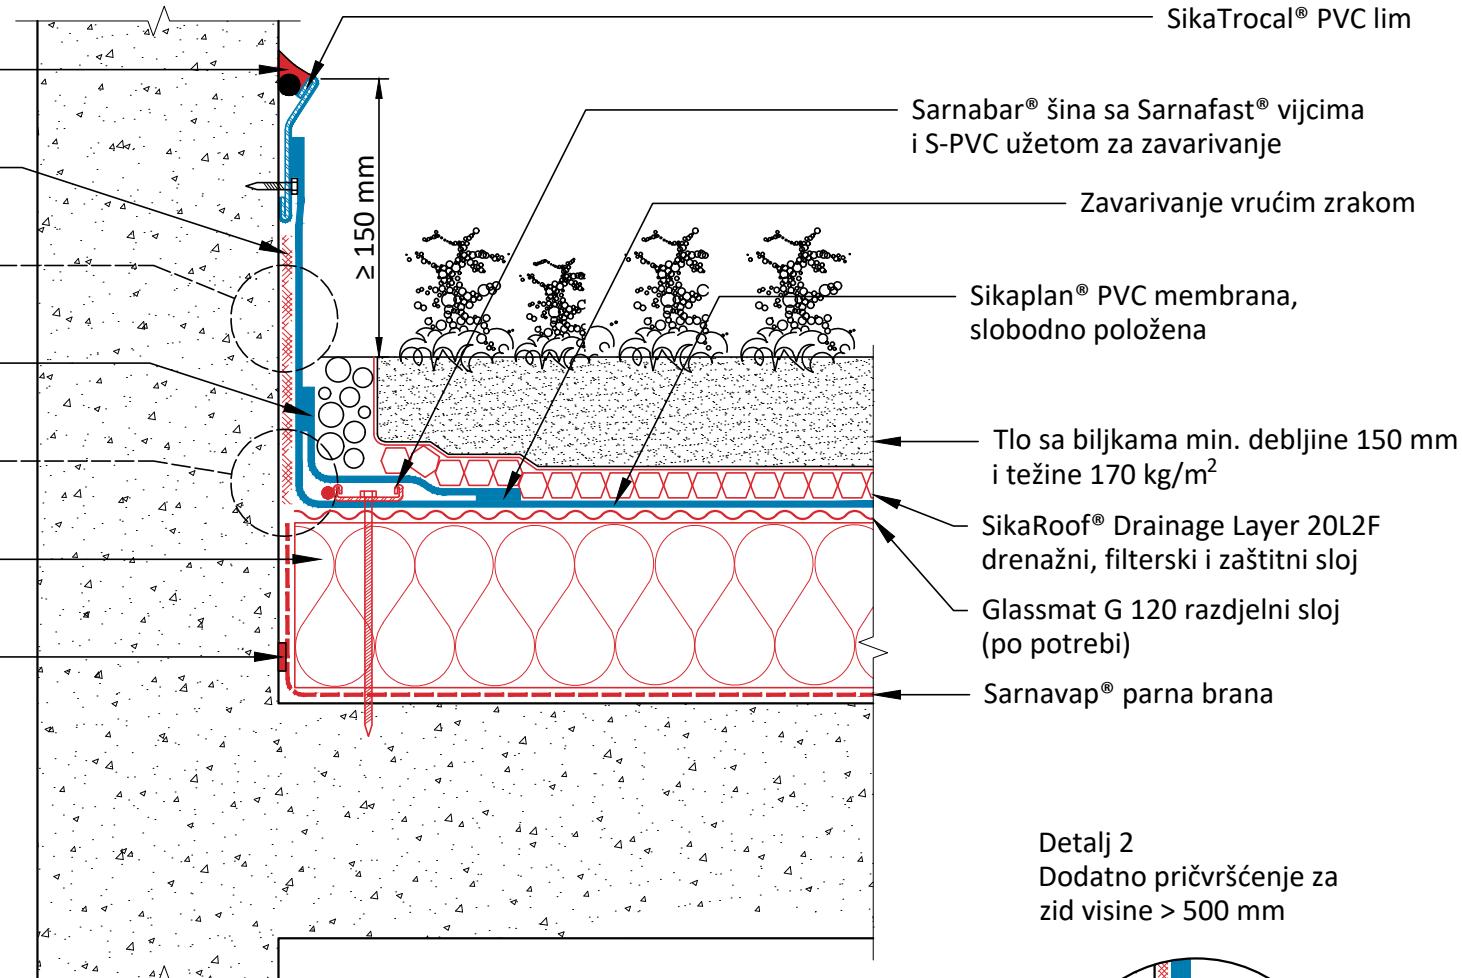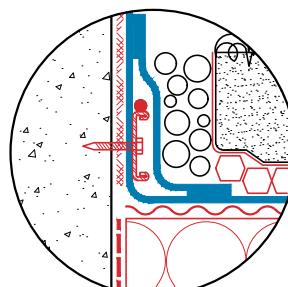

Detalj 2
Dodatno pričvršćenje za
zid visine > 500 mm

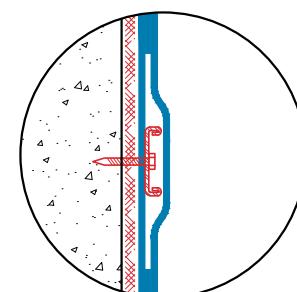

SIKAPLAN® PVC - INTENZIVNI ZELENI KROV NA BETONSKOJ PODLOZI SA TERMOIZOLACIJOM

SPL PVC - 051.03.01 - Podizanje membrane sa SikaTrocal® PVC limom mehanički pričvršćenim za zid

DRAWING MUST ALWAYS BE REVIEWED BY A DESIGN SPECIALIST AND IF NECESSARY MODIFIED TO ENSURE SUITABILITY FOR THE SPECIFIC APPLICATION

The information contained herein and any other advice given is in good faith based on Sika's current knowledge and experience of the products when properly stored, handled and applied under normal conditions in accordance with Sika's recommendations. The information only applies to the application(s) and product(s) expressly referred to herein and is based on laboratory tests which do not replace practical tests. In case of changes in the parameters of the application, such as changes in substrates etc., or in case of a different application, consult Sika's Technical Service prior to using Sika products. The information contained herein does not relieve the user of the products from testing them for the intended application and purpose. All orders are accepted subject to our current terms of sale and delivery. Users must always refer to the most recent issue of the local Product Data Sheet for the product concerned, copies of which will be supplied on request.

Sika BH d.o.o.
Džemala Bijedića 299
71000 Sarajevo
Bosna i Hercegovina
Tel: +38733 788 390
www.sika.ba

BUILDING TRUST

